

CASALI® WATERPROOFING SYSTEMS

DRAWING DETAIL:
CT-6-0002B

DRAWN BY:
HAYDEN L.


DATE:
22/01/2016

COLD ROOF - DOOR THRESHOLD ONTO TIMBER DECK (CONCRETE SUBSTRATE)

SCALE:
NTS

VERIFIED BY:
DOUG J.

VERSION:
1.0

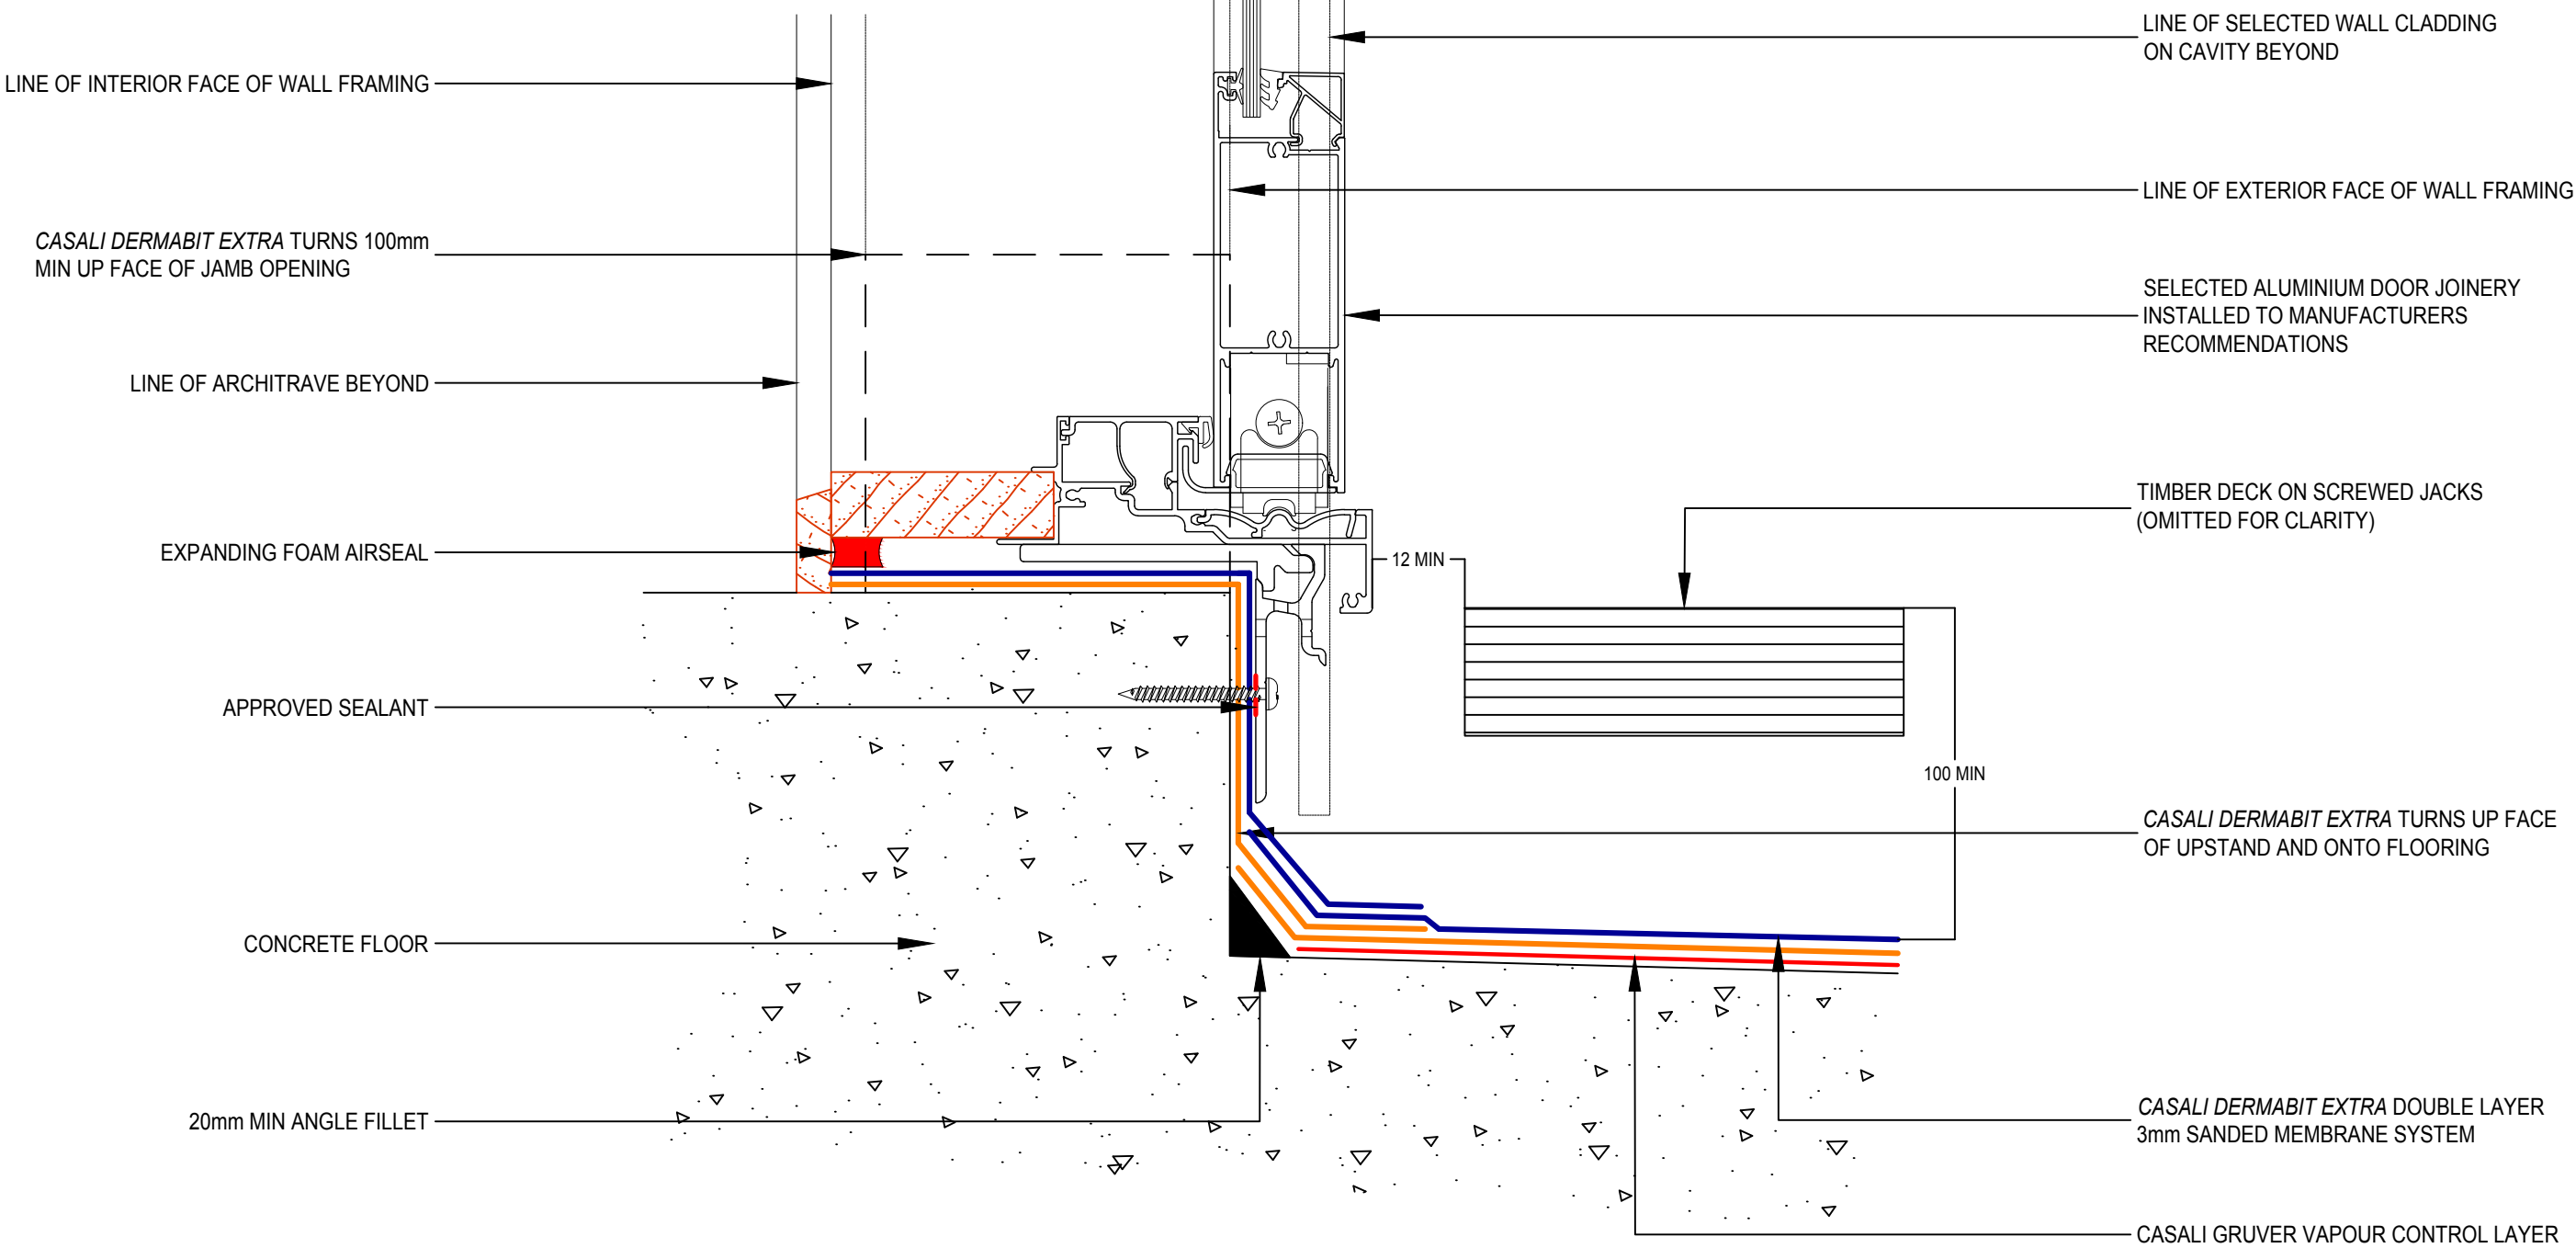

The information and data contained herein are believed to be accurate and reliable. This information does not constitute a warranty and should be used in conjunction with the project specification document and Quality Assurance manual supplied by Allco Waterproofing Solutions Ltd. Please contact Allco Waterproofing Solutions Ltd with any questions or deviations from this information. © Allco Waterproofing Solution Ltd 2011



For Technical Advice Contact:
Web: www.allco.co.nz
Email: info@allco.co.nz
Telephone: 09 448 1185
Facsimile: 09 448 1186