

CASALI® WATERPROOFING SYSTEMS

DRAWING DETAIL:  
CT-2-0006

DRAWN BY:  
HAYDEN L.

DATE:  
18/01/2016


TERMINATION DETAIL WITH DOUBLE FLASHING

SCALE:  
NTS

VERIFIED BY:  
DOUG J.

VERSION:  
1.0

FIXINGS AT 300mm CENTRES

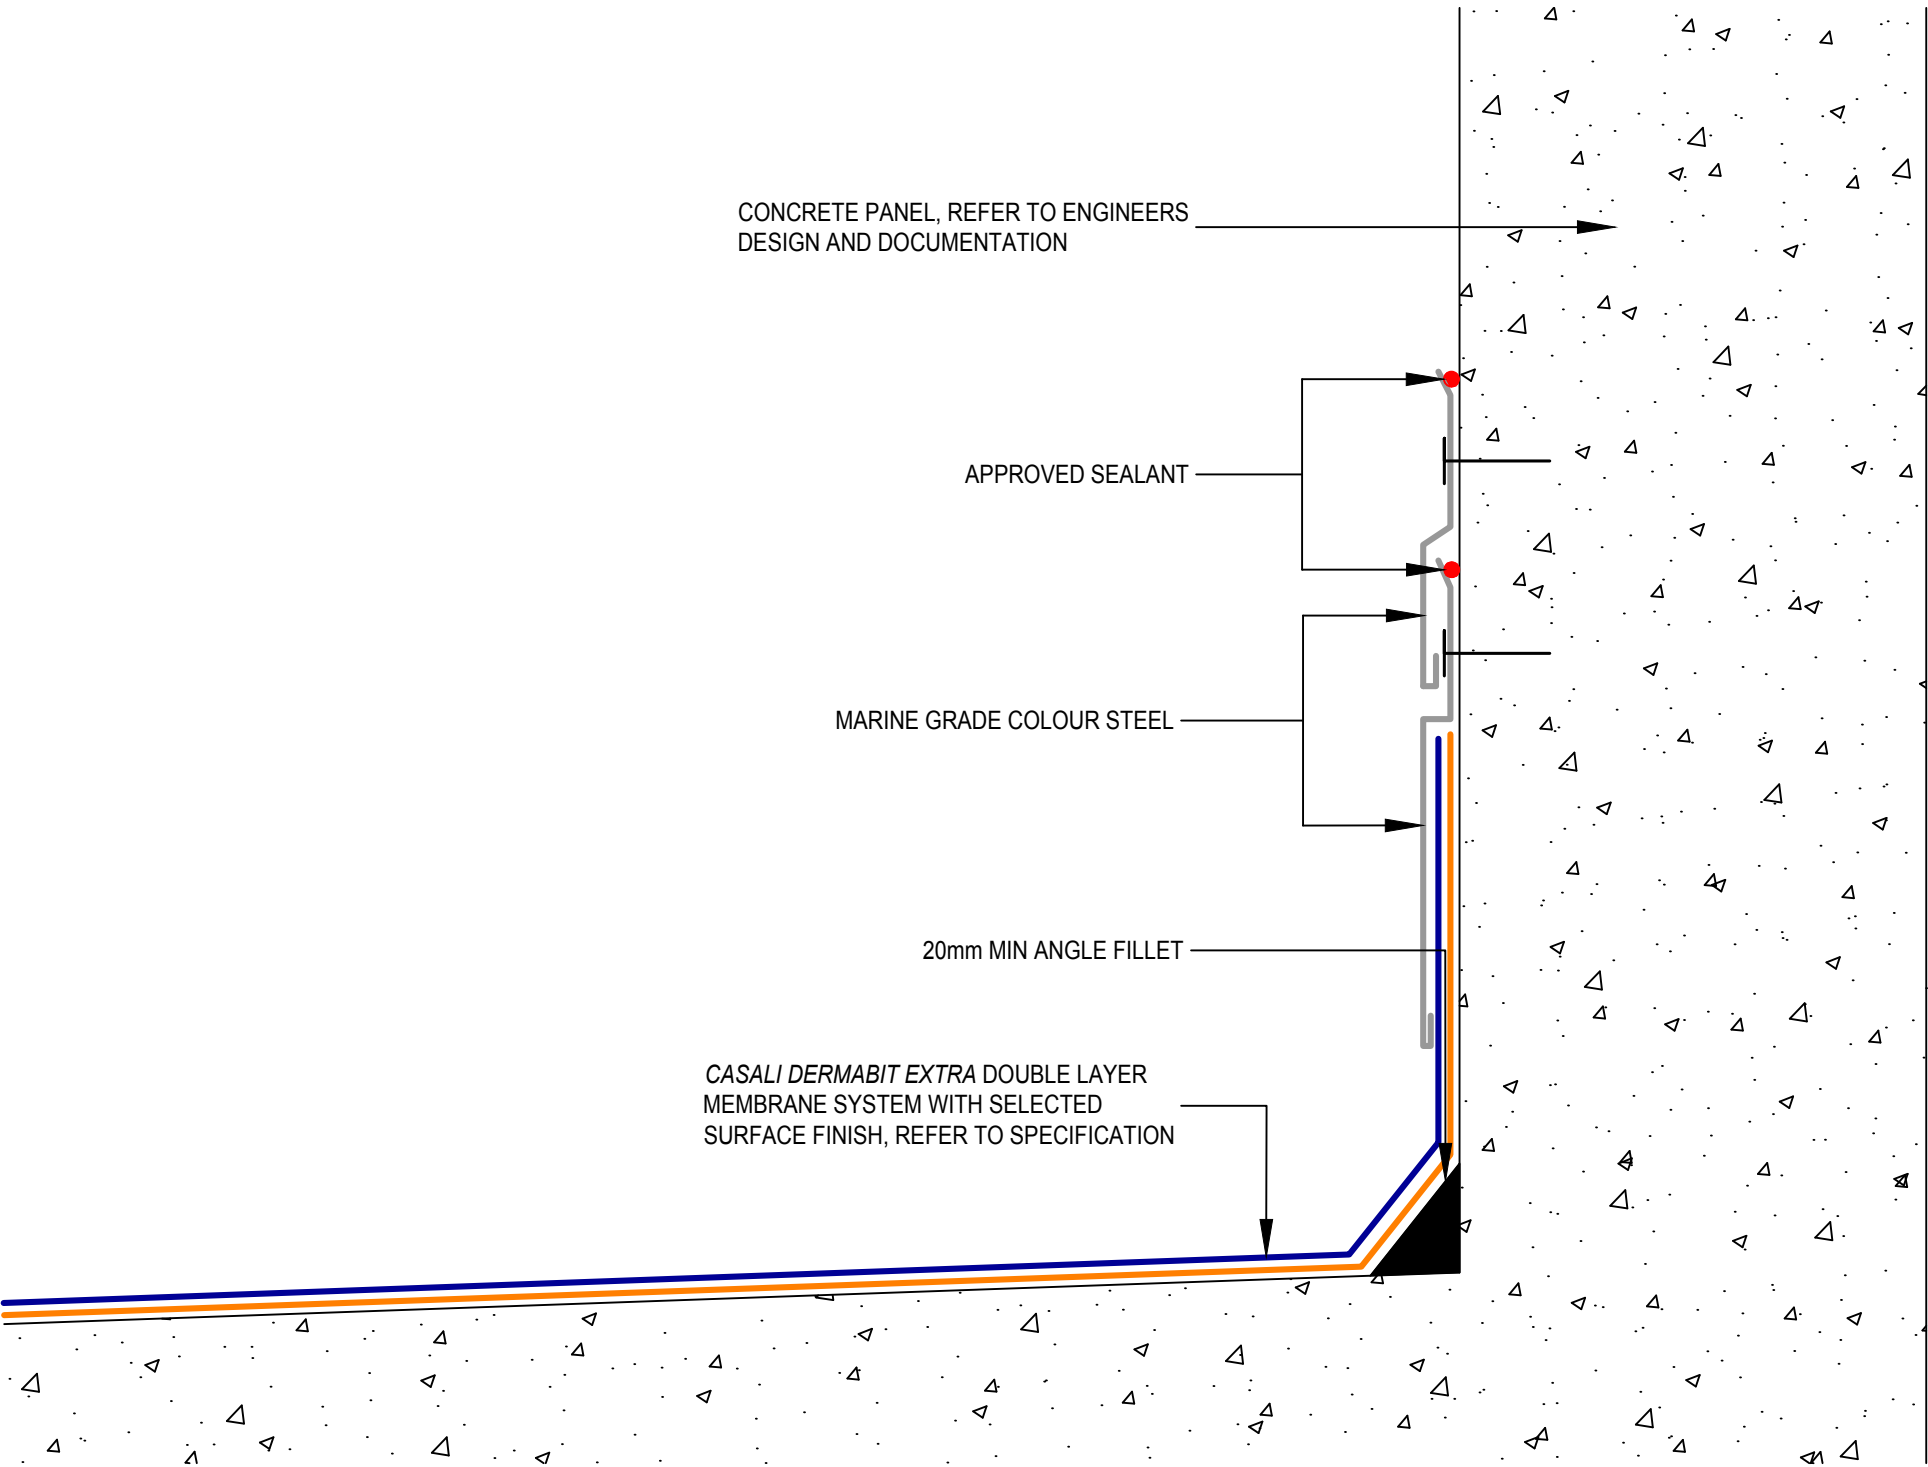

The information and data contained herein are believed to be accurate and reliable. This information does not constitute a warranty and should be used in conjunction with the project specification document and Quality Assurance manual supplied by Allco Waterproofing Solutions Ltd. Please contact Allco Waterproofing Solutions Ltd with any questions or deviations from this information. © Allco Waterproofing Solution Ltd 2011



For Technical Advice Contact:  
Web: [www.allco.co.nz](http://www.allco.co.nz)  
Email: [info@allco.co.nz](mailto:info@allco.co.nz)  
Telephone: 09 448 1185  
Facsimile: 09 448 1186