

VOLCLAY® WATERPROOFING SYSTEMS

DRAWING DETAIL:
SD-A-0017

DRAWN BY:
HAYDEN L.

DATE:
04/12/2015


FOUNDATION DETAIL - MASONRY BLOCK WALL

SCALE:
NTS

VERIFIED BY:
DOUG J.

VERSION:
1.0

BACKFILL: REFER TO ALLCO
TECHNICAL BACKFILL
DOCUMENTATION

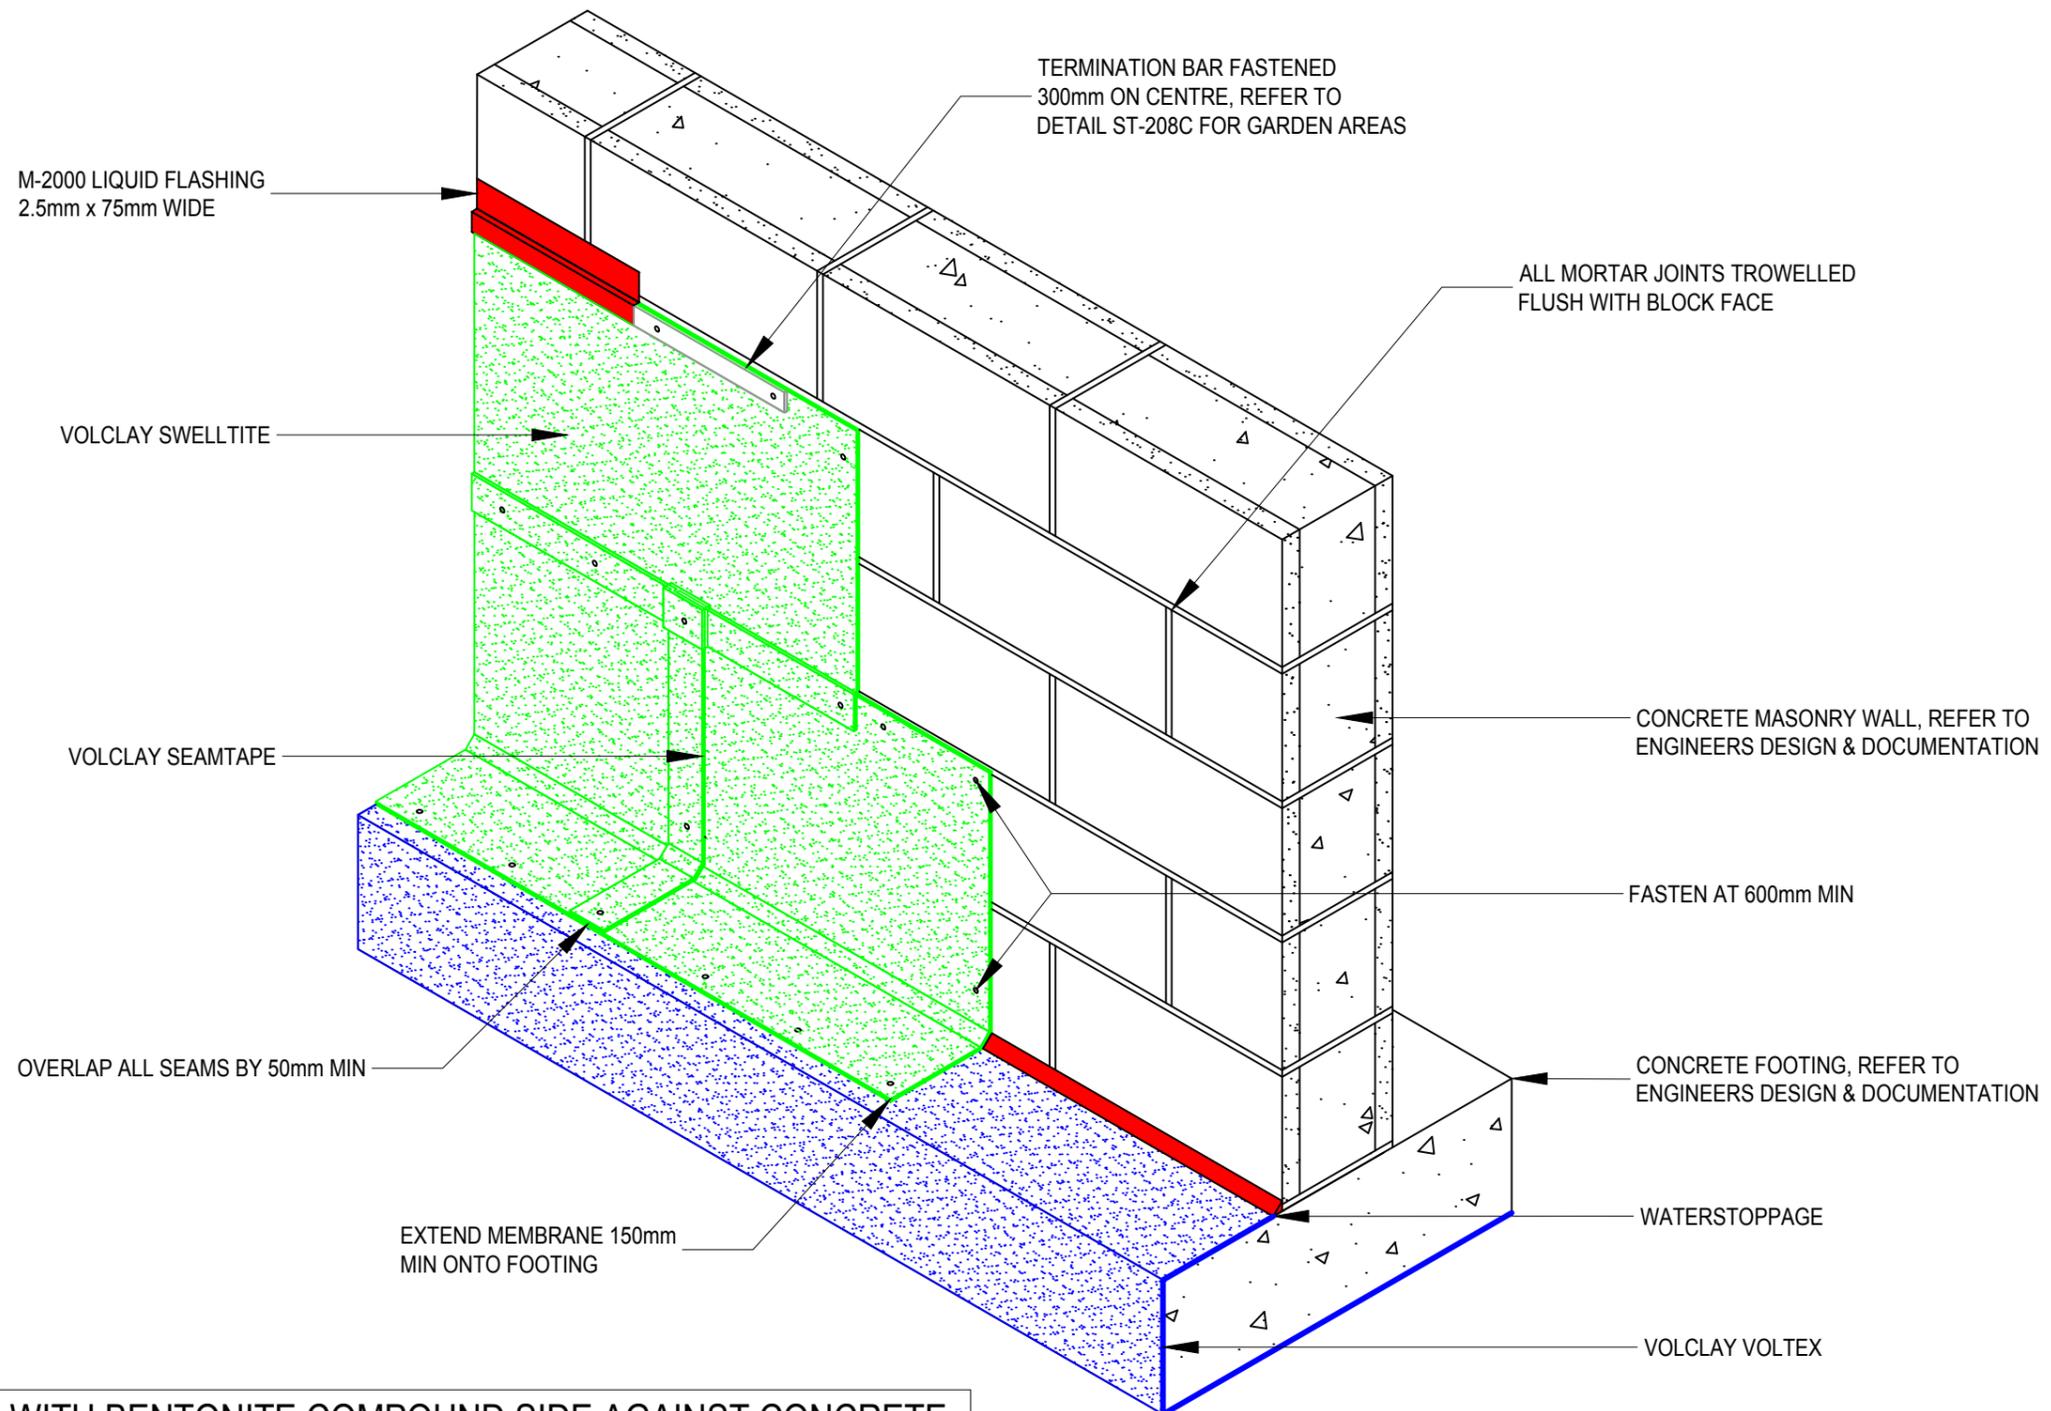

INSTALL SWELLTITE WITH BENTONITE COMPOUND SIDE AGAINST CONCRETE



The information and data contained herein are believed to be accurate and reliable. This information does not constitute a warranty and should be used in conjunction with the project specification document and Quality Assurance manual supplied by Allco Waterproofing Solutions Ltd. Please contact Allco Waterproofing Solutions Ltd with any questions or deviations from this information. © Allco Waterproofing Solution Ltd 2011



For Technical Advice Contact:
Web: www.allco.co.nz
Email: info@allco.co.nz
Telephone: 09 448 1185
Facsimile: 09 448 1186